




PROPOSED FLOOR PLAN OPT 1

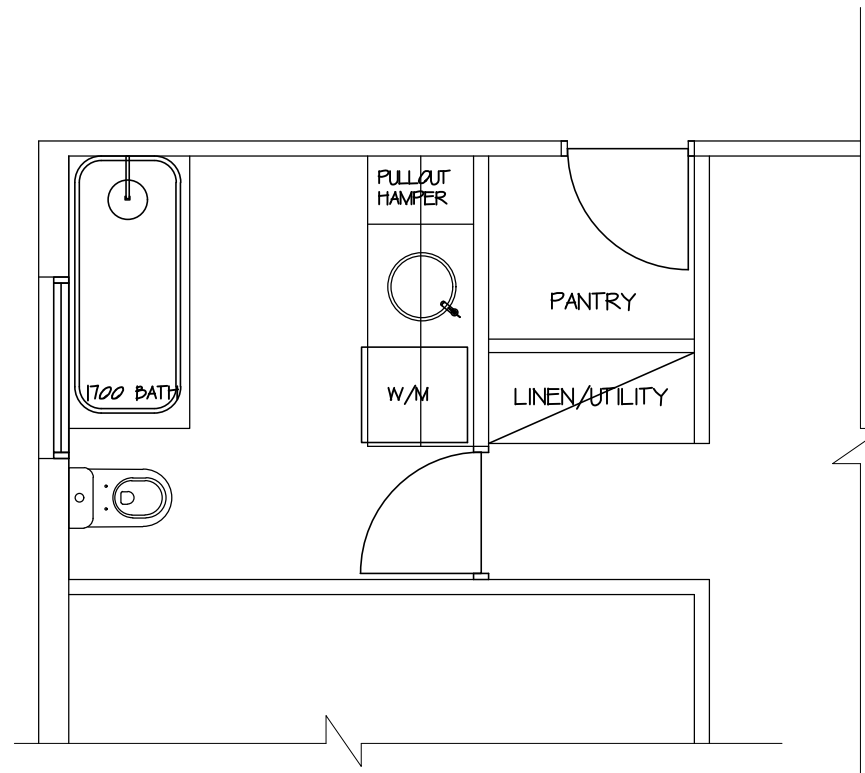

PROPOSED FLOOR PLAN OPT 2

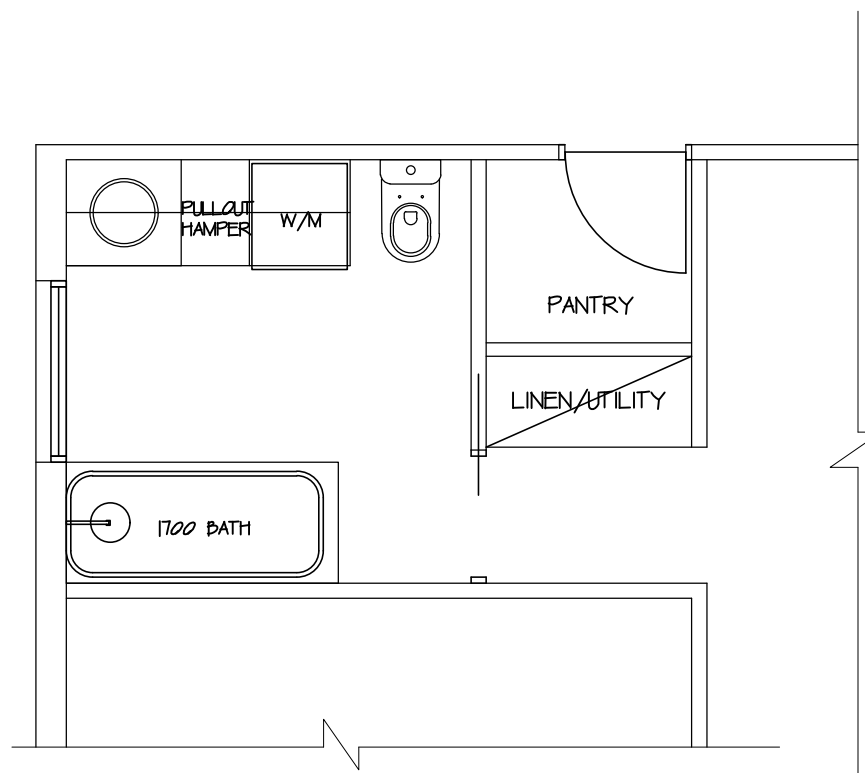

PROPOSED FLOOR PLAN OPT 3

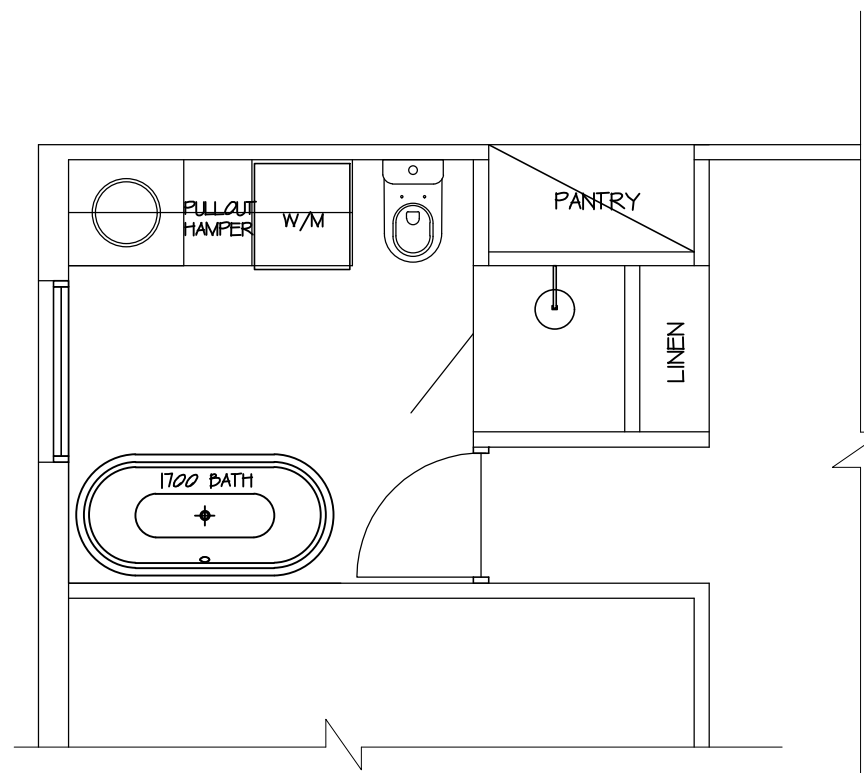

PROPOSED FLOOR PLAN OPT 4

ILK
DESIGN AND BUILD

VERIFYING ALL DIMENSIONS & SETOUTS IS THE RESPONSIBILITY OF EACH CONTRACTOR. CHECK MEASURE REQUIRED ON SITE PRIOR CONSTRUCTION

PO Box 583 Prospect East
PH: 0401 061 246 |
hello@primedesignandbuilt.com.au

CLIENT: **Craig & Lisa Muldoon**
35 Ward St,
PENNINGTON

PROJECT: MAIN BATHROOM/ LAUDNRY

TITLE: Proposed Plan

DATE: 30/03/26

SCALE: NTS

DRAWING NO: 1

REVISION NO: